
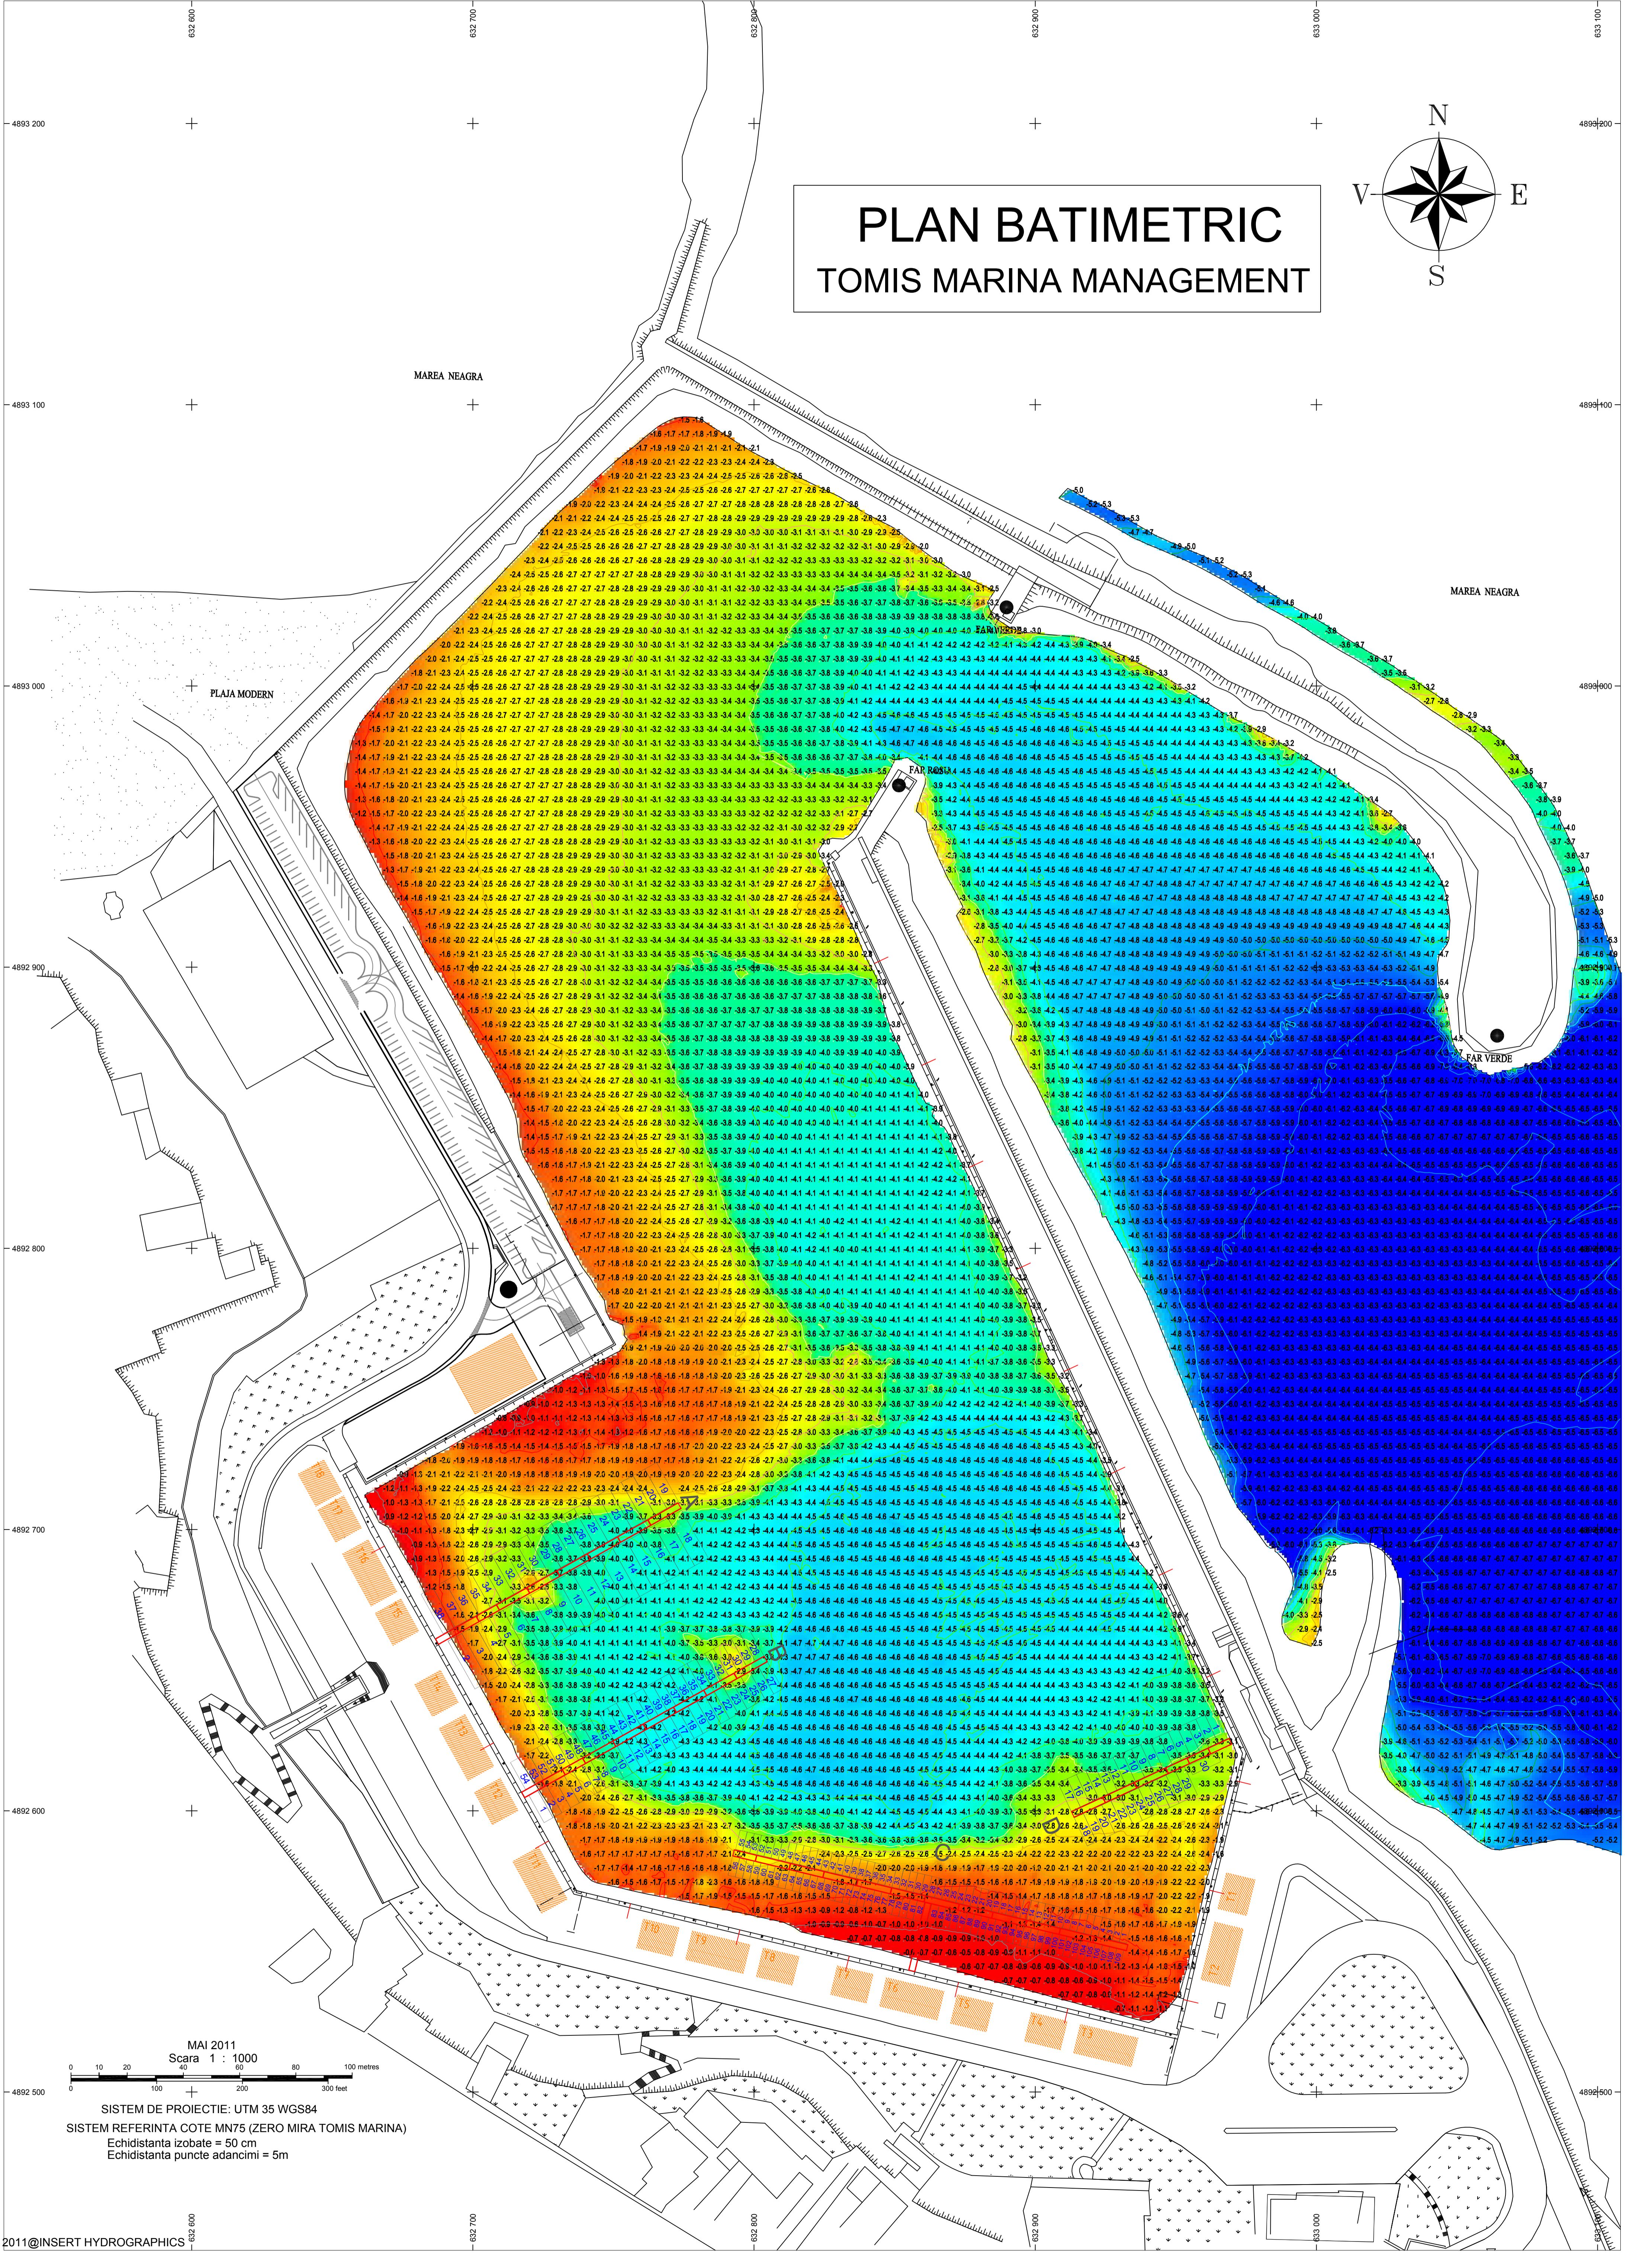


# PLAN BATIMETRIC TOMIS MARINA MANAGEMENT

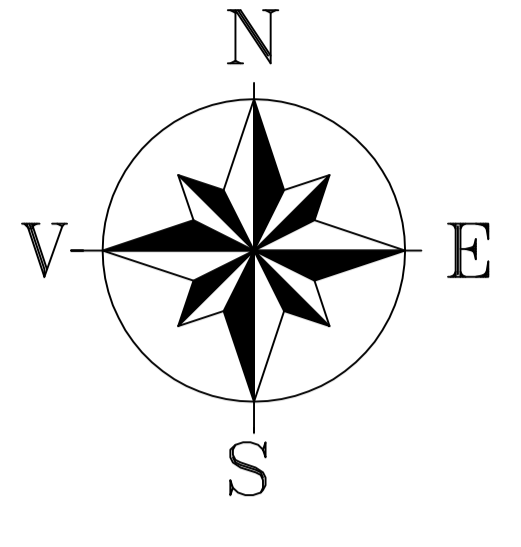

MAI 2011  
Scara 1 : 1000  
0 10 20 30 40 50 60 70 80 90 100 metres  
0 10 20 30 40 50 60 70 80 90 100 feet

SISTEM DE PROIECTIE: UTM 35 WGS84  
SISTEM REFERINTA COTE MN75 (ZERO MIRA TOMIS MARINA)  
Echidstanta izobate = 50 cm  
Echidstanta puncte adancimi = 5m